


1:50

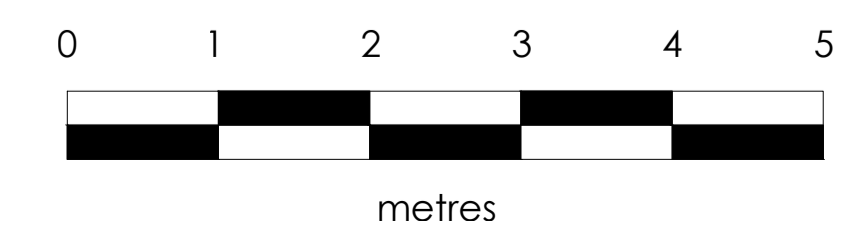

REVISIONS

REVISION	DATE
Revision A	30th Sept 2015
Revision B	Apr 4th 2016

Revision A
Demarcation of use and pedestrian movements to the different functions of both facilities added
KJ

Revision B
Bi-folding doors removed on East elevation
AS

kj architects
A great life in architecture. Live in it. Work in it.

KJ ARCHITECTS LTD | A CHARTERED PRACTICE
LONDON: 96 Kensington High Street | London W8 4SG | T: 020 7571 3444
NEWMARKET: Suite 2.4 The Highlands Estate, Newmarket, Suffolk CB9 7NT
T: 0203 6162392 | E: info@kjarchitects.co.uk | W: www.kjarchitects.co.uk

PLANNING

DATE OF PLOT 04.04.16

CAD REFERENCE S:\Drawings\2015 Job Numbers\821-15 - Kennett Village Hall\Drawings

CLIENT K.K.V.H.A

JOB TITLE Village Hall Annex to existing sports Changing Rooms

DRAWN KJ **CHECKED** **AUTHORISED**

SCALE 1:50 @ A1 **JOB NO.** 821-15 **PROJECT ARCHITECT**

DRAWING TITLE Proposed Floor Plans

DRAWING NO. 002 **REVISION** B

RIBA Chartered Practice